

**THOMAS
G. RIVES**

• DESIGNERS -
PLANNERS •
• CONSTRUCTION -
CONSULTANTS •
301 WEST EDGEWOOD
SUITE #10 B
FRIENDSWOOD, TEXAS
77546

(281)482-3395

FAX:
(281)482-7304

E-MAIL:
tgrives@sbglobal.net

DISCLAIMER:
TO THE BEST OF MY KNOWLEDGE
AND BELIEF, I HAVE PREPARED
THESE PLANS TO ACCORDANCE WITH
THE REQUIREMENTS OF THE
APPLICABLE CODES AND ORDINANCES
IN EFFECT AT THE TIME OF THE
PREPARATION OF THESE PLANS.
I AM NOT PROVIDING ANY
WARRANTY, EXPRESS OR IMPLIED,
AS TO THE ACCURACY, COMPLETENESS,
OR SUITABILITY OF THESE PLANS
FOR ANY PARTICULAR USE OR
PROJECT. THE USER OF THESE PLANS
SHALL BE RESPONSIBLE FOR OBTAINING
ALL NECESSARY PERMITS AND
FOR VERIFYING THE ACCURACY OF
ALL INFORMATION PROVIDED TO ME.
I AM NOT PROVIDING ANY
WARRANTY, EXPRESS OR IMPLIED,
AS TO THE ACCURACY, COMPLETENESS,
OR SUITABILITY OF THESE PLANS
FOR ANY PARTICULAR USE OR
PROJECT. THE USER OF THESE PLANS
SHALL BE RESPONSIBLE FOR OBTAINING
ALL NECESSARY PERMITS AND
FOR VERIFYING THE ACCURACY OF
ALL INFORMATION PROVIDED TO ME.

PROJECT DESCRIPTION:
ACADIANA PLAZA
FRIENDSWOOD, TEXAS


CLIENT:
**A PROPOSED OFFICE
FOR: PAIN MANAGEMENT
DR. JERRY KEEPERS
FRIENDSWOOD, TEXAS**

REVISIONS:

DATE: 08/18/06
JOB NO:
DRAWN BY: T. G. RIVES
SHEET NUMBER:

3.2

OF

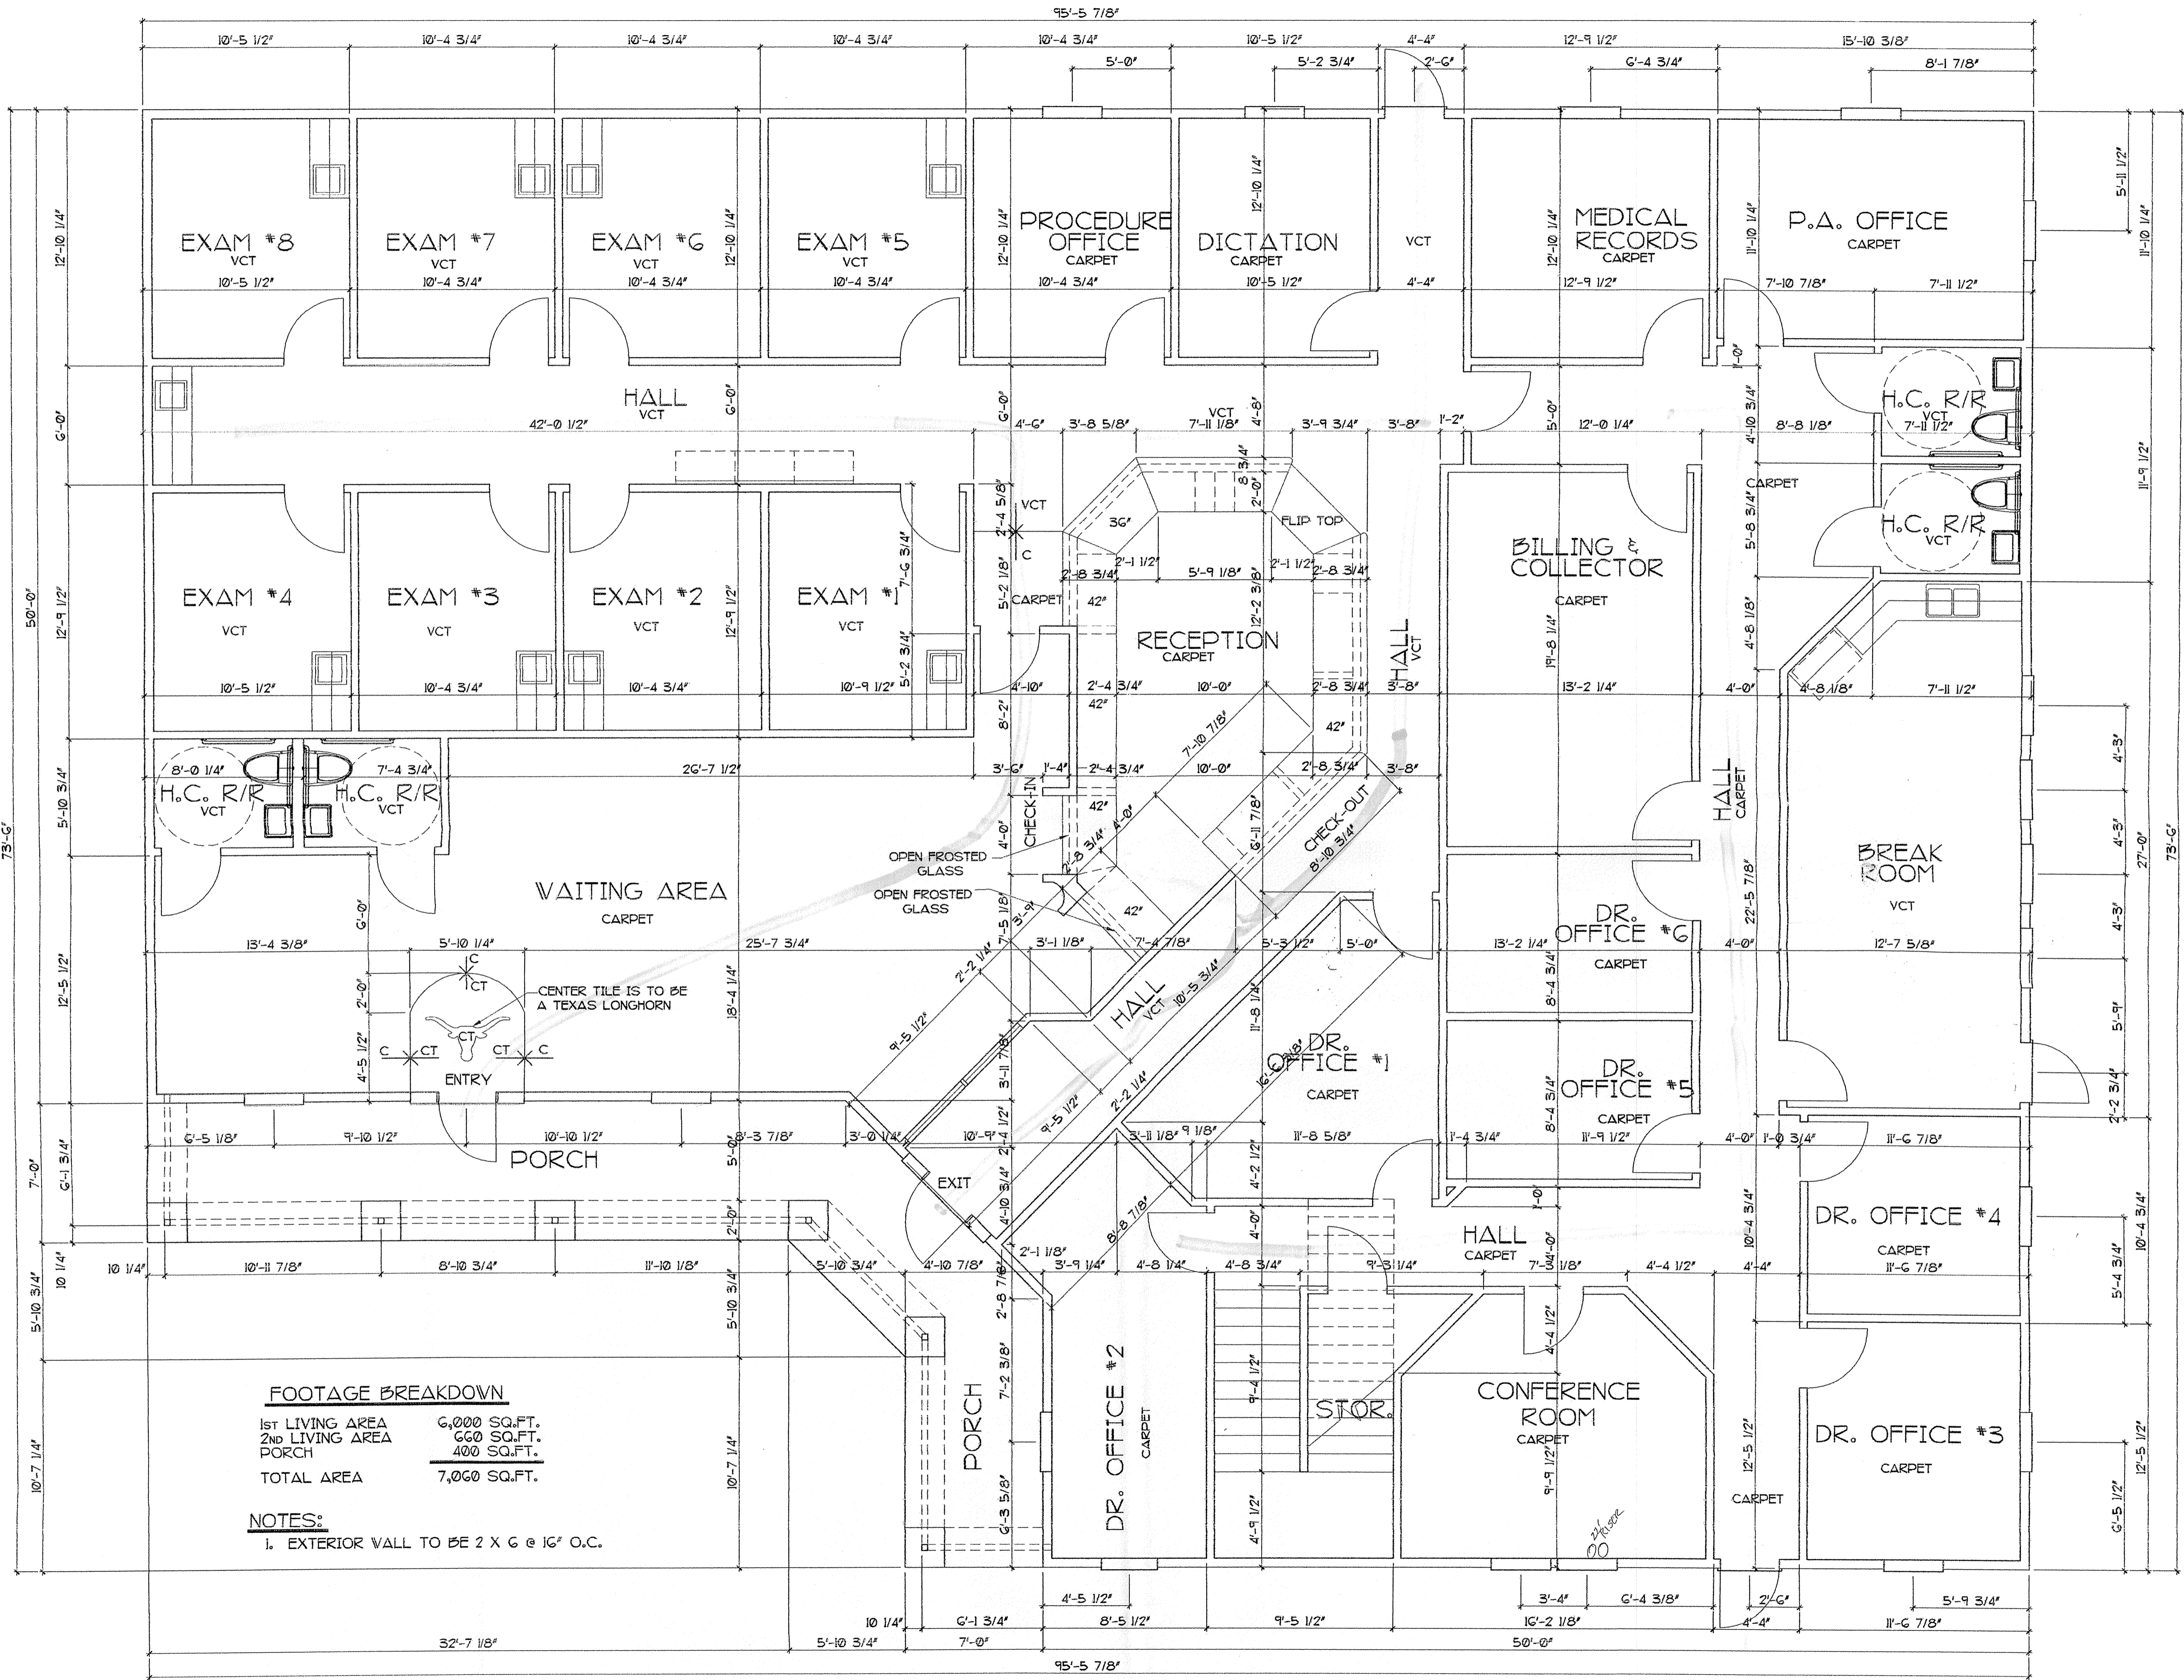

FOOTAGE BREAKDOWN

1ST LIVING AREA	6,000 SQ.FT.
2ND LIVING AREA	660 SQ.FT.
PORCH	400 SQ.FT.
TOTAL AREA	7,060 SQ.FT.

NOTES:
1. EXTERIOR WALL TO BE 2 X 6 @ 16" O.C.

FIRST FLOOR PLAN

AI
SC: 1/4" = 1'-0"

FILE NAME:
DESCRIPTION:
DRAWING SCALE:
SCALE FACTOR: